



ACME TO ELK RAPIDS TRAIL

CHARACTER SKETCHES


Graphic depictions below are general and for discussion purposes only. Exact dimensions and layouts are not typically determined until final engineering and funding sources are determined.

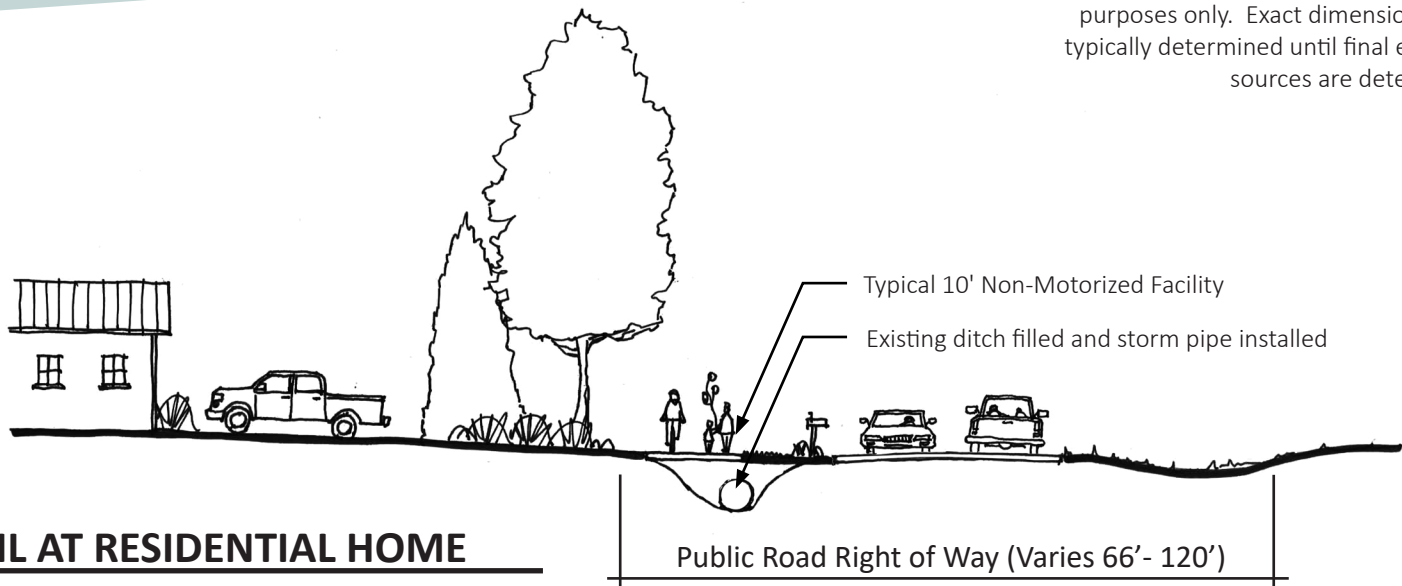


1 TRAIL AT RESIDENTIAL HOME

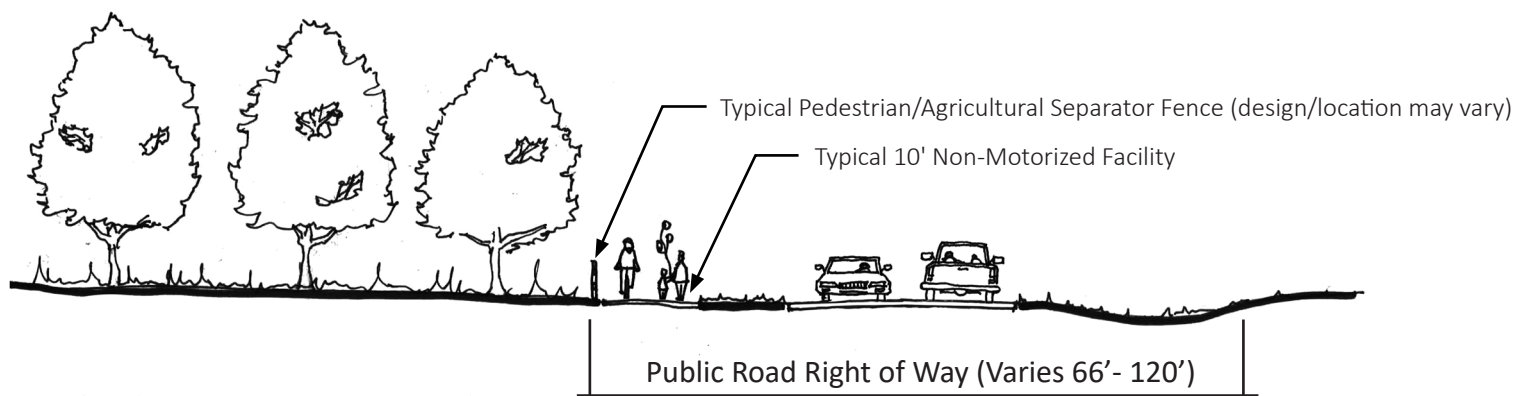

2 TRAIL AT ORCHARD WITH FENCE

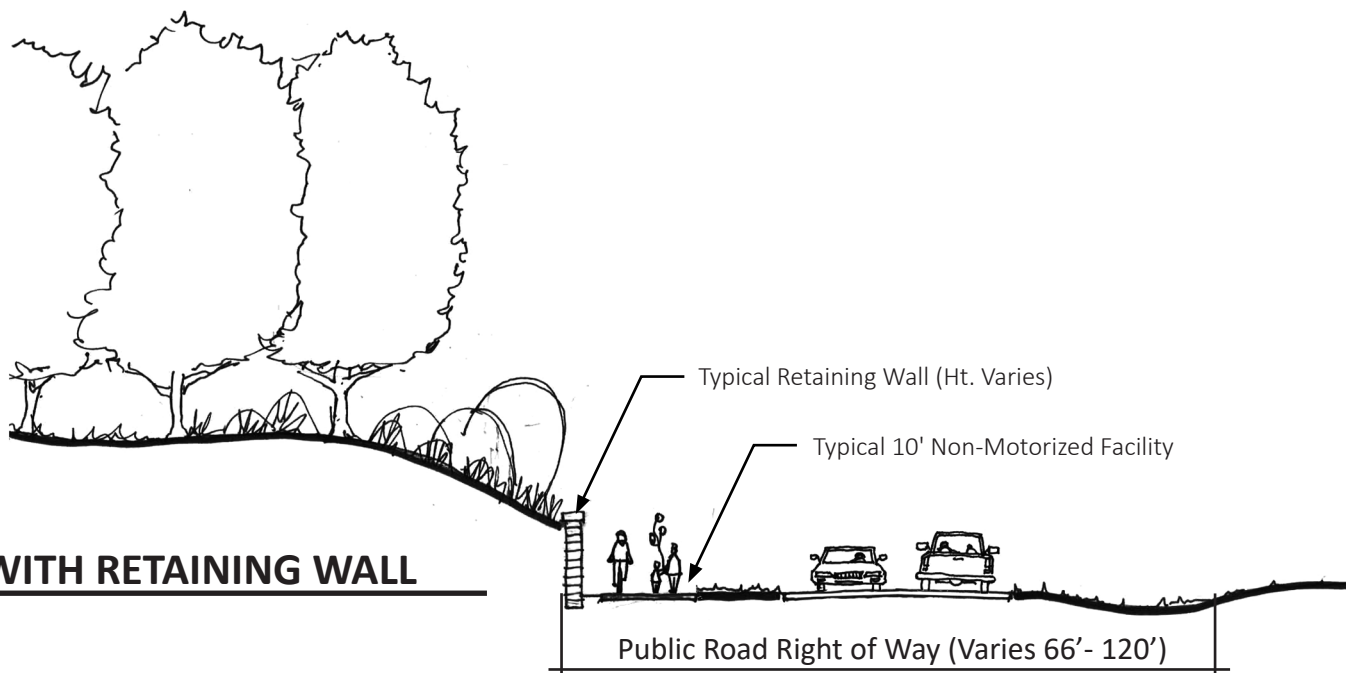

3 TRAIL WITH RETAINING WALL

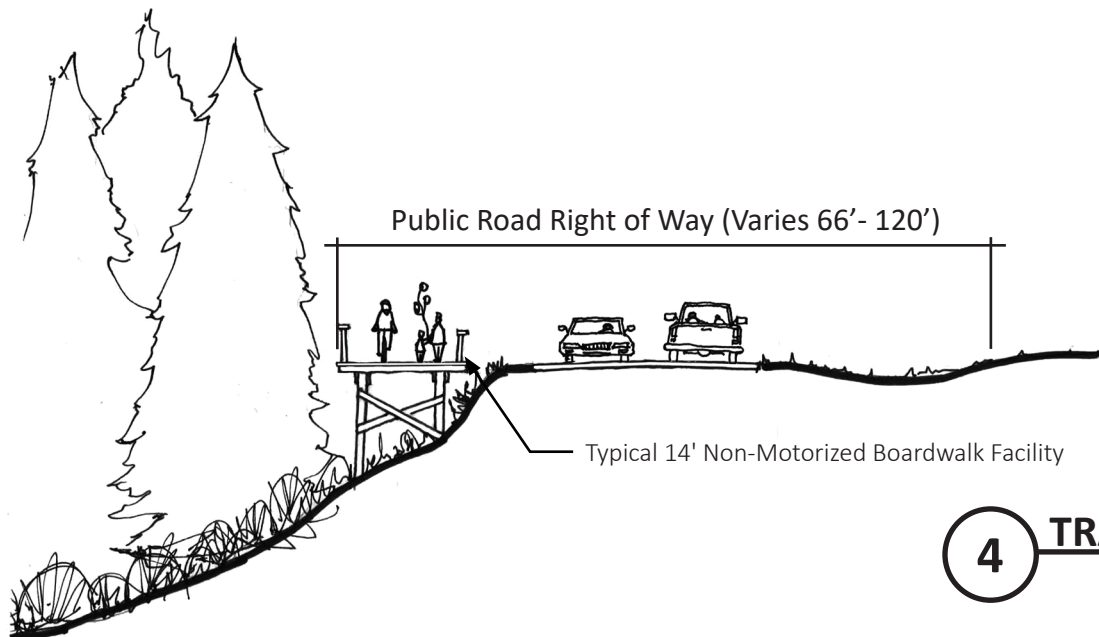

4 TRAIL ON BOARDWALK